



**CITY OF ALAMO HEIGHTS**  
COMMUNITY DEVELOPMENT SERVICES DEPARTMENT  
6116 BROADWAY  
SAN ANTONIO, TX 78209  
210-826-0516

**Architectural Review Board Meeting**  
**May 21, 2024 – 5:30 P.M.**

Take notice that a regular Architectural Review Board meeting of the City of Alamo Heights will be held on **Tuesday, May 21, 2024 at 5:30pm** in the City Council Chamber, located at 6116 Broadway St, San Antonio, Texas, 78209, to consider and act upon any lawful subjects with may come before it.

***INSTRUCTIONS FOR TELECONFERENCE: Members of the public may also participate via audio by dialing 1-346-248-7799 Meeting ID 868 0184 5240. If you would like to speak on a particular item, when the item is considered, press \*9 to “raise your hand”. Citizens will have three (3) minutes to share their comments. The meeting will be recorded.***


**Case No. 928F – 516 Circle St**

Request of Sergio Galindo, owner, for the compatibility review of the proposed design located at 516 Circle St in order to construct a new two-story duplex under Demolition Review Ordinance No. 1860 (April 12, 2010).


**Chapter 5 of Code of Ordinances (Buildings and Building Regulations) requires City Council to consider the ARB’s recommendation for all demolition/final design review applications. Please check the ARB posted results on the City’s website after the ARB meeting to confirm any future meeting dates.**

Plans may be viewed online at <http://www.alamoheightstx.gov/departments/planning-and-development-services/public-notices/> and at the Community Development Services Department located at 6116 Broadway St. Floorplans will not be available online. You may contact Michelle Ramos, Planner, at 210-882-1505 ([mramos@alamoheightstx.gov](mailto:mramos@alamoheightstx.gov)) Dakotah Procell, Planner at 210-832-2239 ([dprocell@alamoheightstx.gov](mailto:dprocell@alamoheightstx.gov)) or Lety Hernandez, Director, at 210-832-2250 ([lhernandez@alamoheightstx.gov](mailto:lhernandez@alamoheightstx.gov)), or our office at (210) 826-0516 for additional information regarding this case.




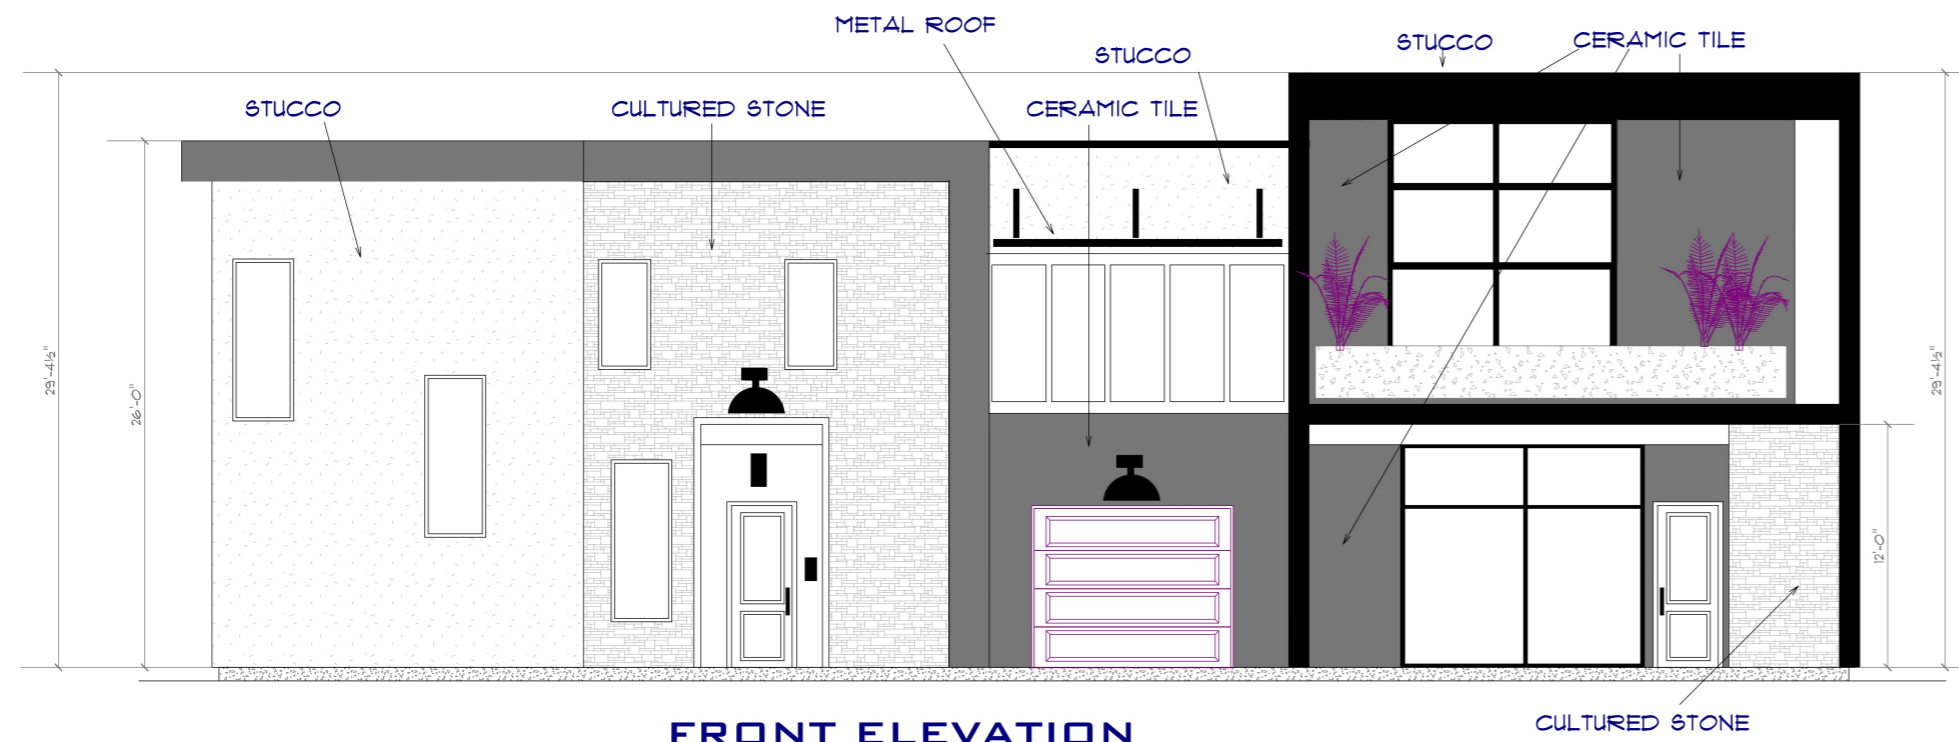


**FRONT ELEVATION**

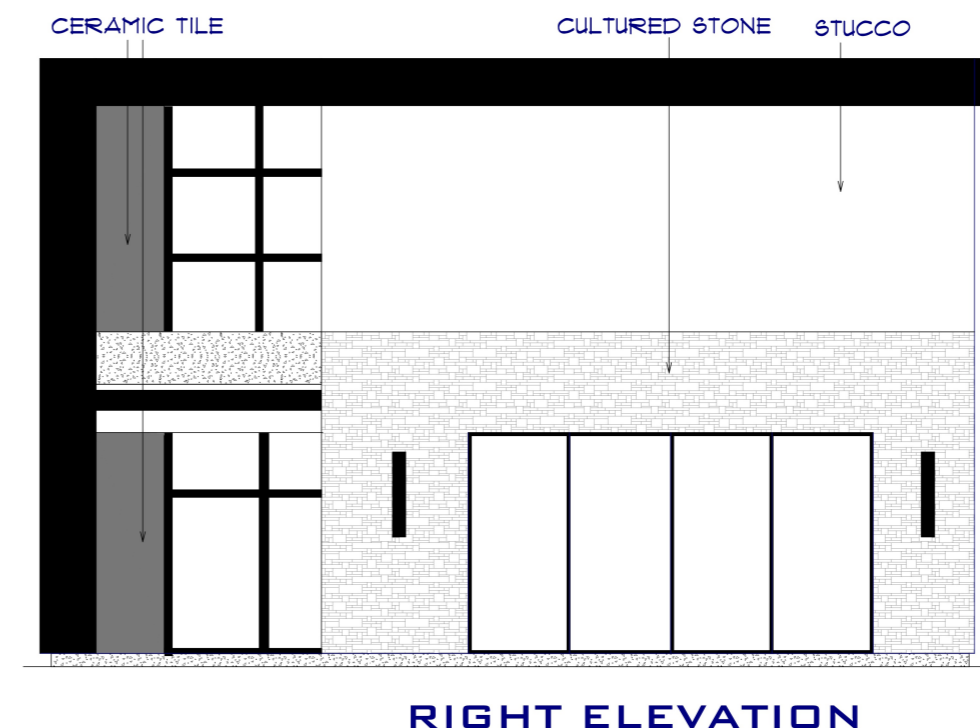

**RIGHT ELEVATION**

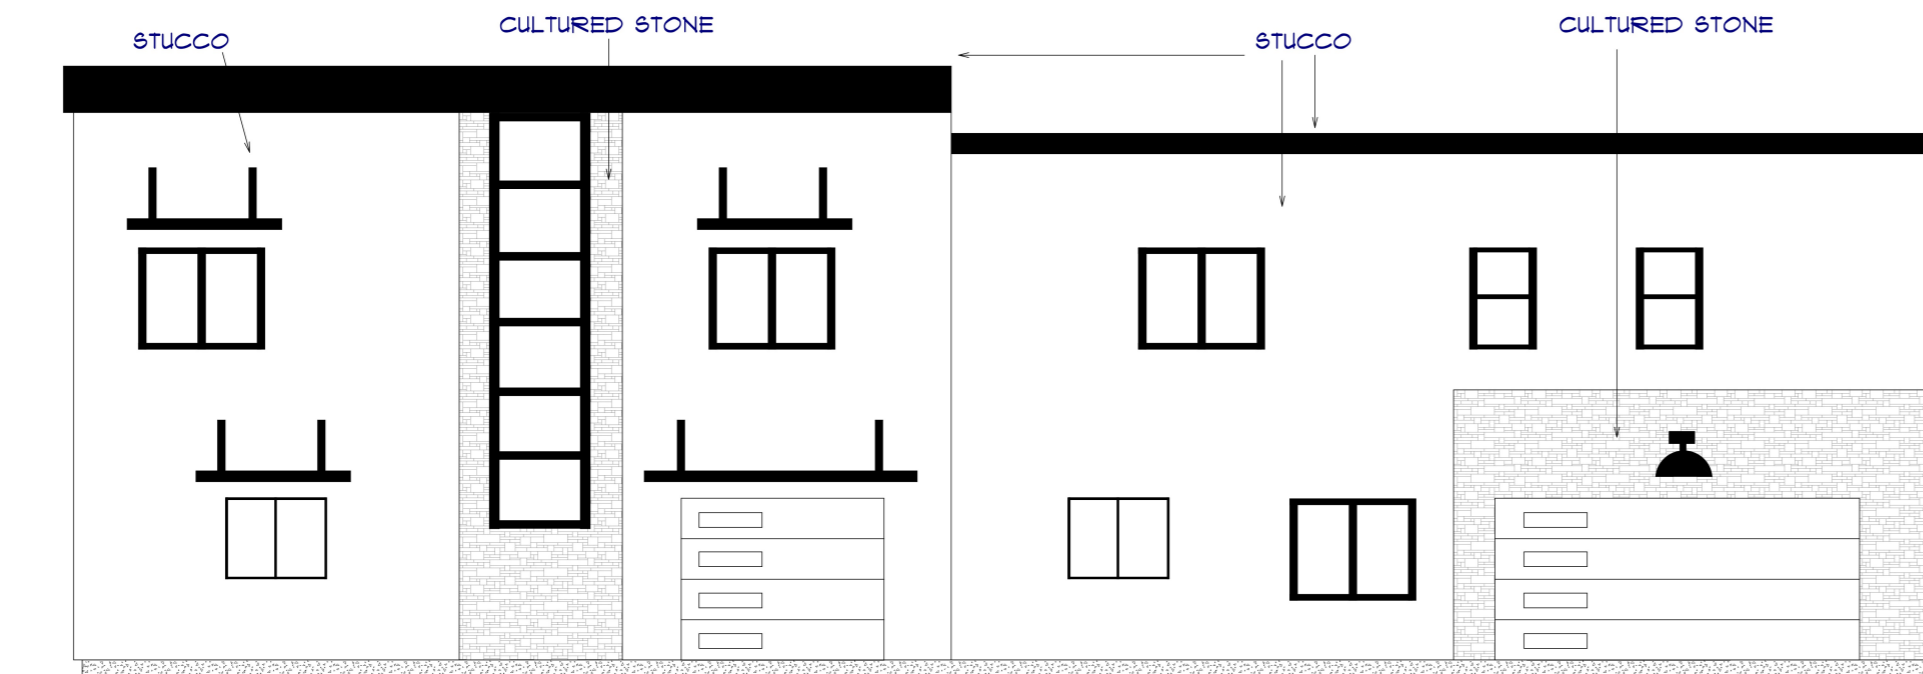

**REAR ELEVATION**

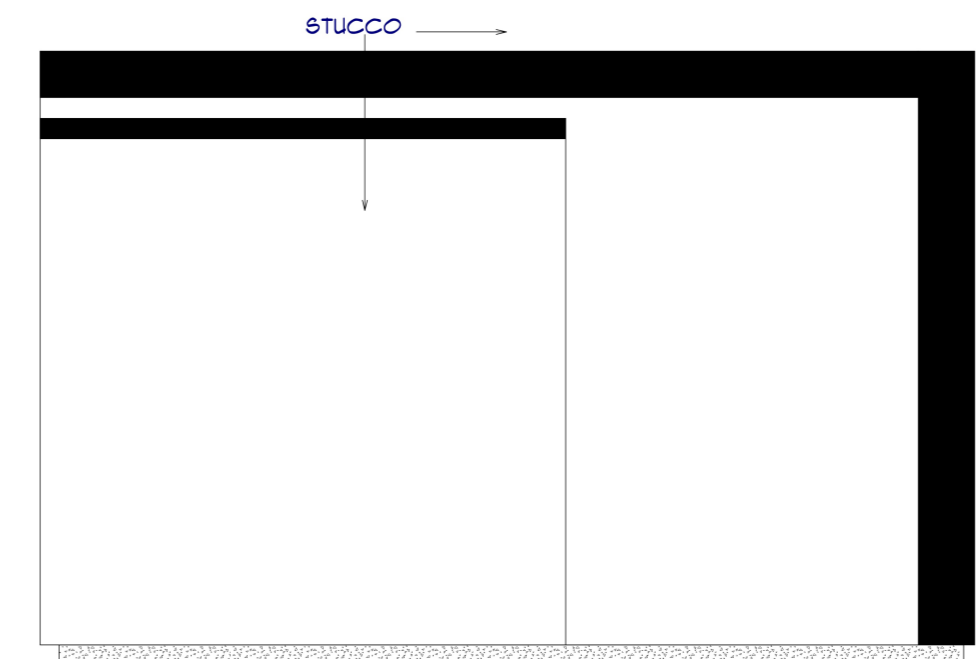

**LEFT ELEVATION**

MR AND MRS SERGIO GALINDO  
ELEVATIONS  
DESIGN BY: JOEL IBARRA  
ESC 3/16

NO.	DESCRIPTION	BY	DATE

SHEET TITLE:  
**ELEVATIONS**

PROJECT DESCRIPTION:  
**SERGIO GALINDO  
NEW DUPLEX**


DRAWINGS PROVIDED BY:  
**JOEL IBARRA  
DESIGNER**

DATE:

SCALE:

SHEET:

**A-3**

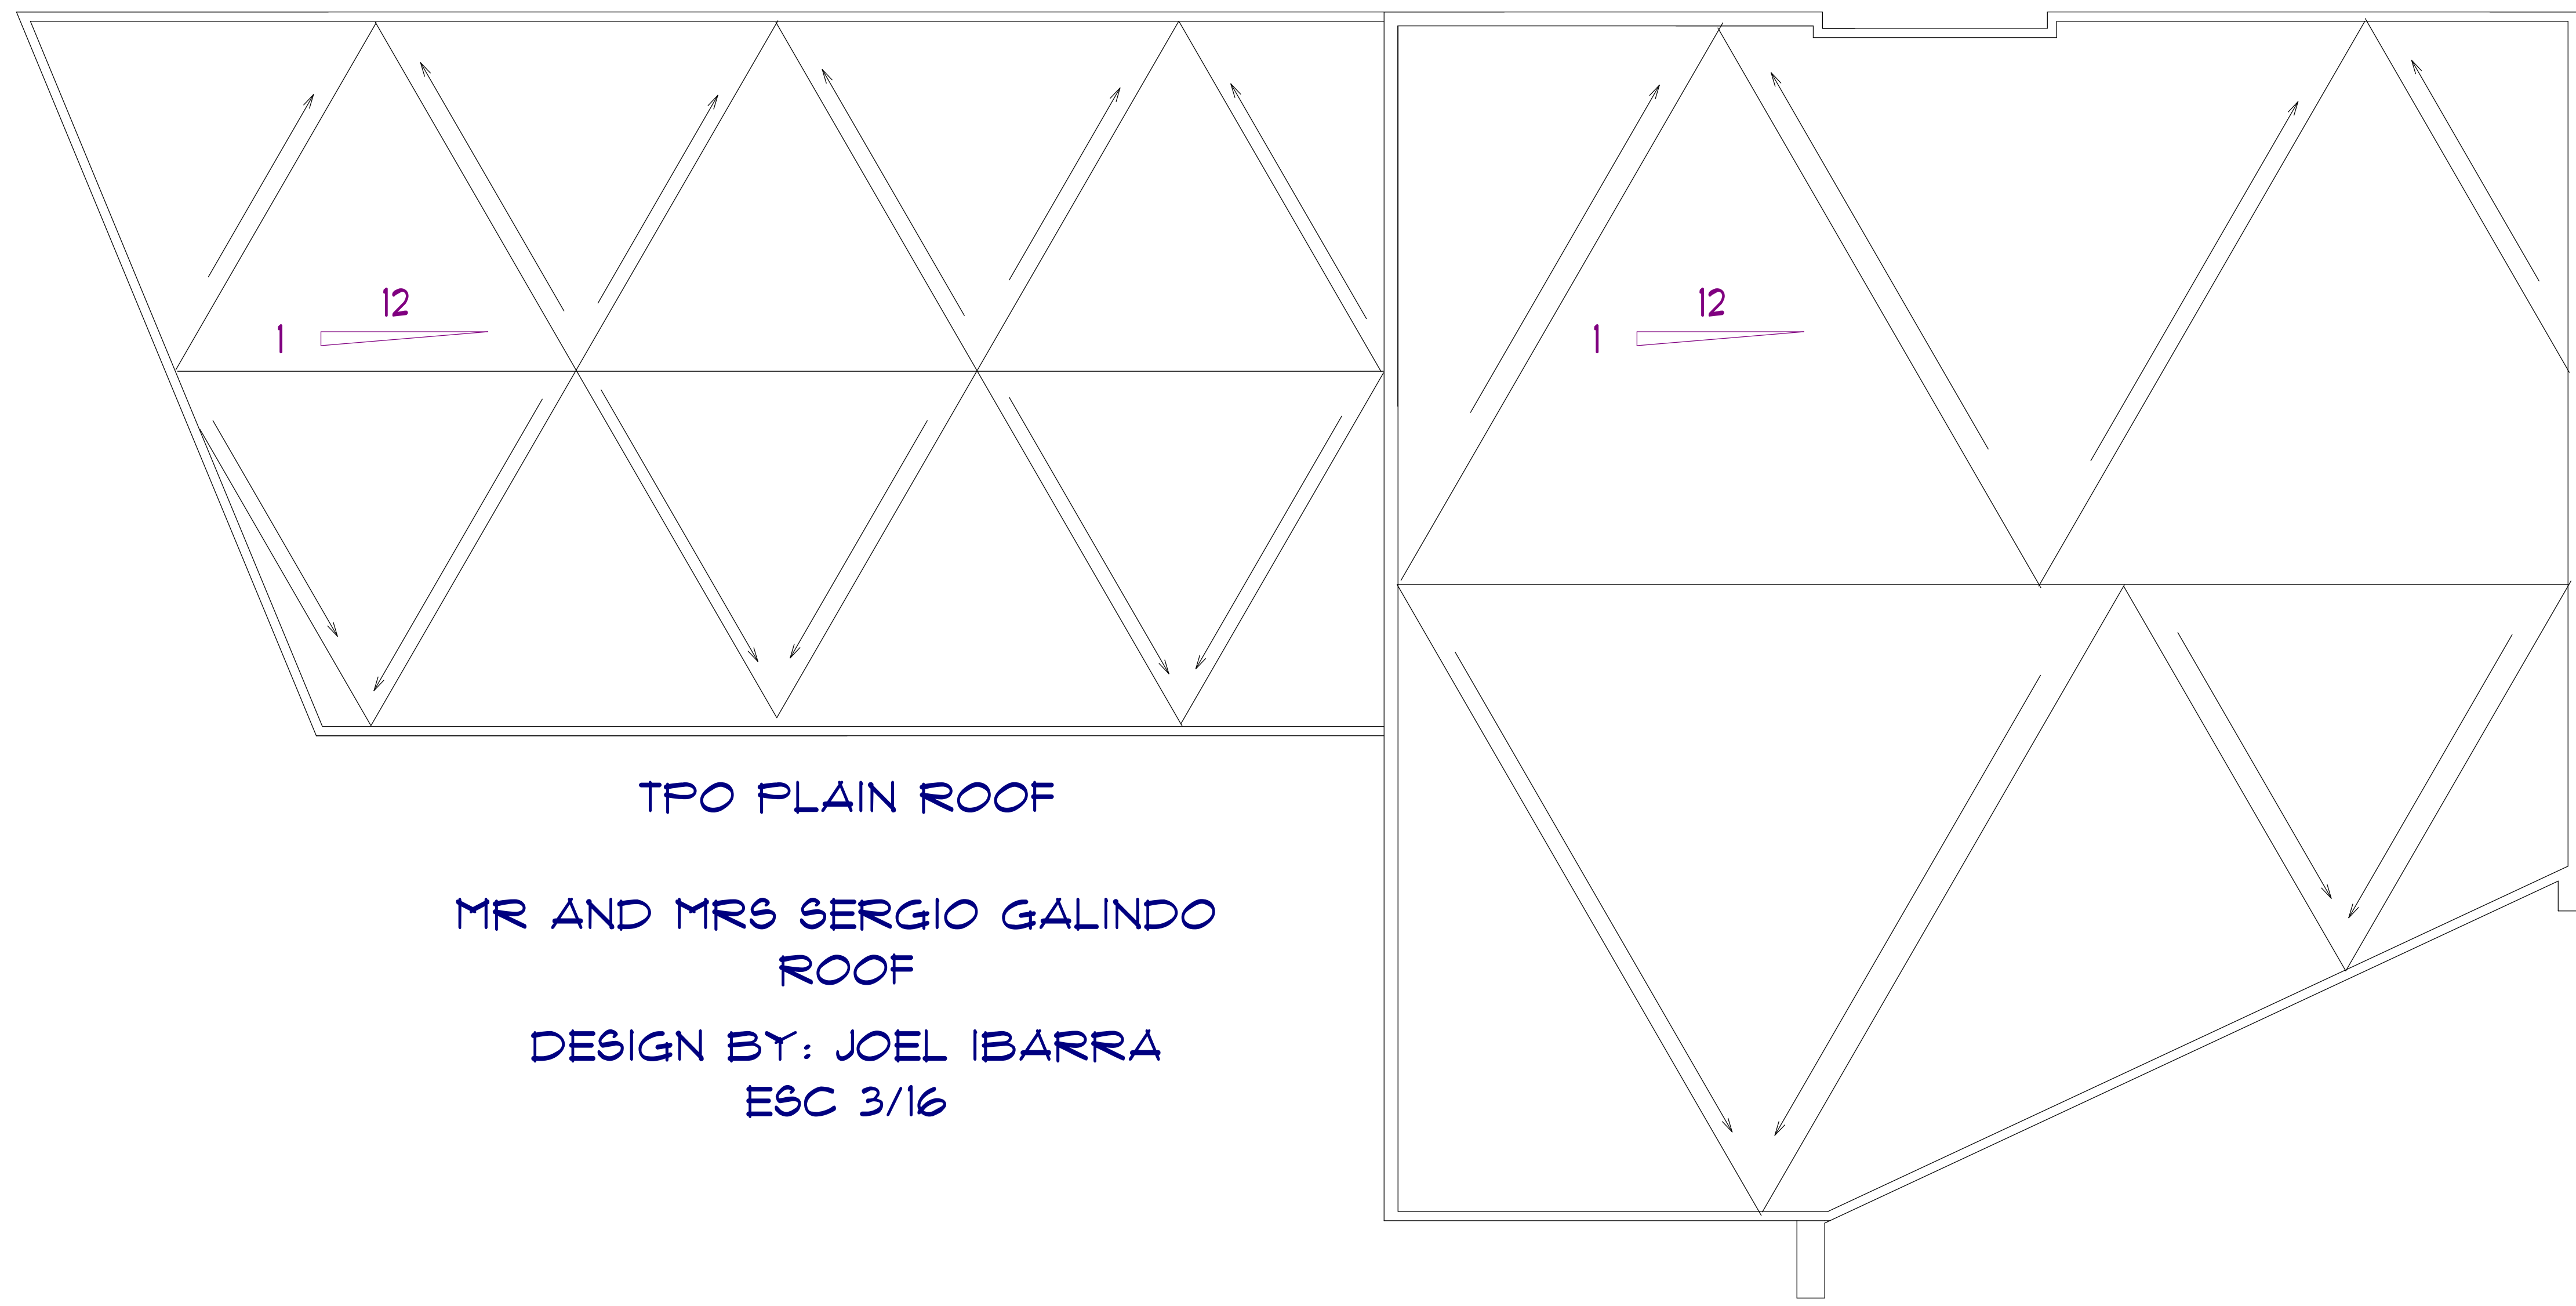

TPO PLAIN ROOF  
MR AND MRS SERGIO GALINDO  
ROOF  
DESIGN BY: JOEL IBARRA  
ESC 3/16